


PROPOSED DESIGN PROJECT OVERVIEW

FEBRUARY 2022

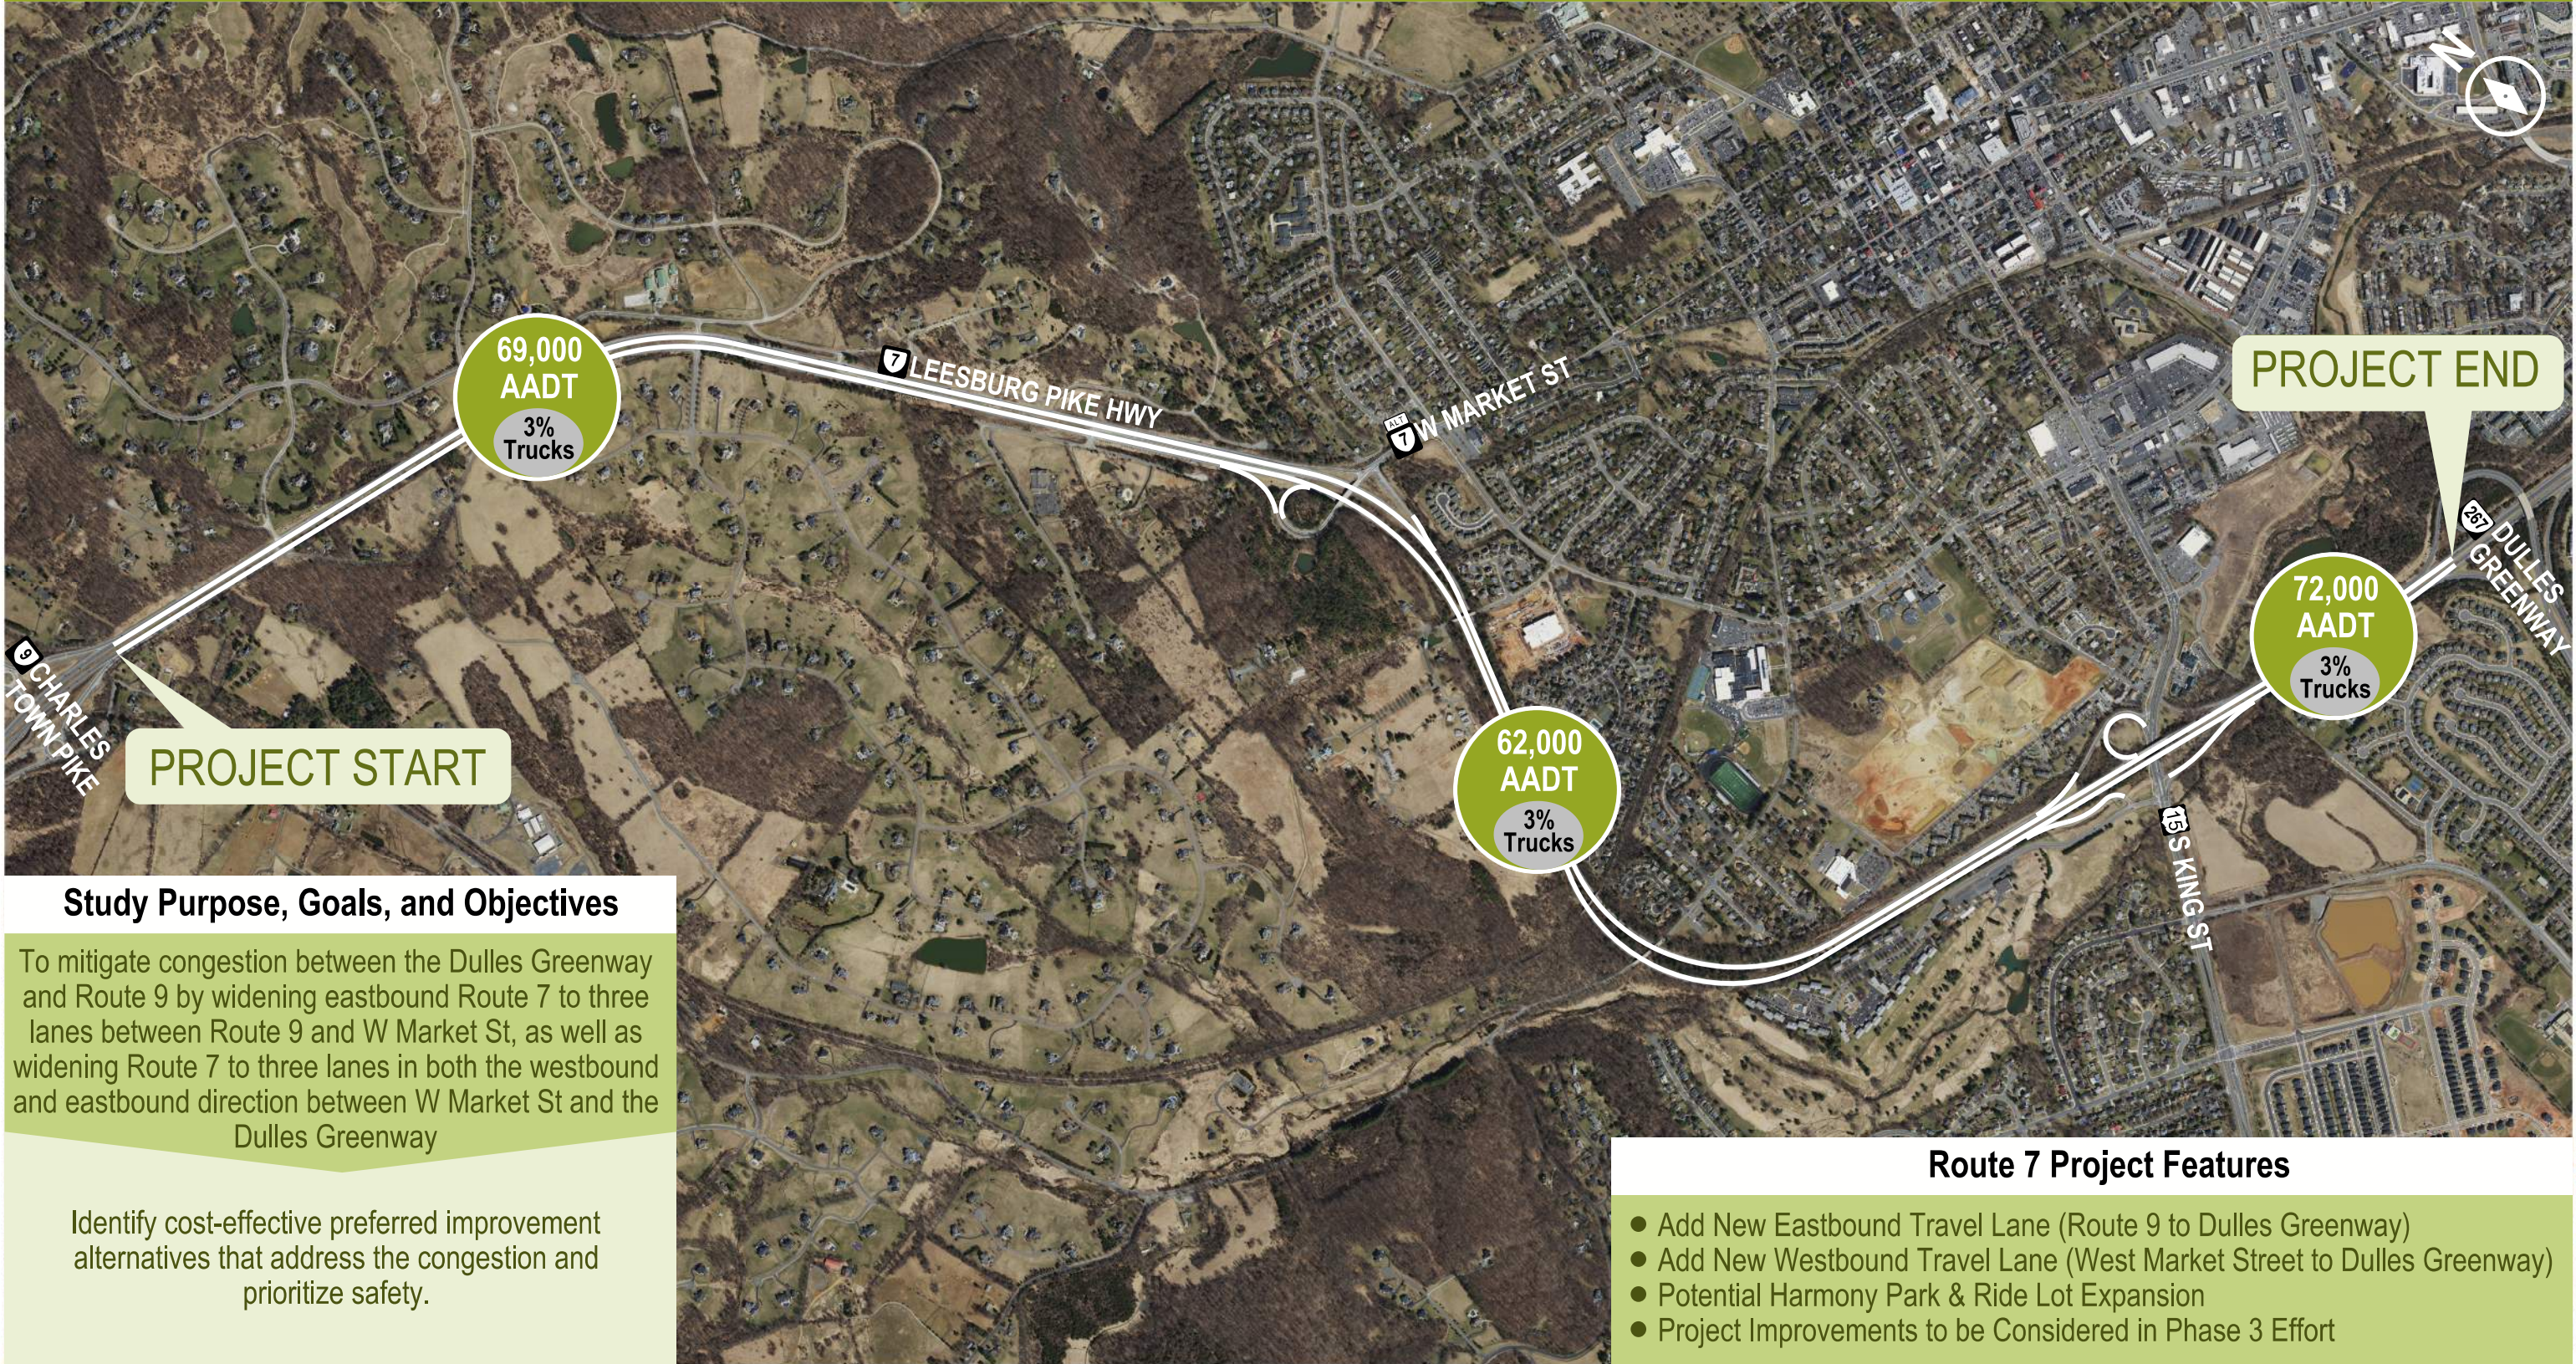


PROPOSED DESIGN

SHEET 1 OF 5


FEBRUARY 2022



VIEW 1

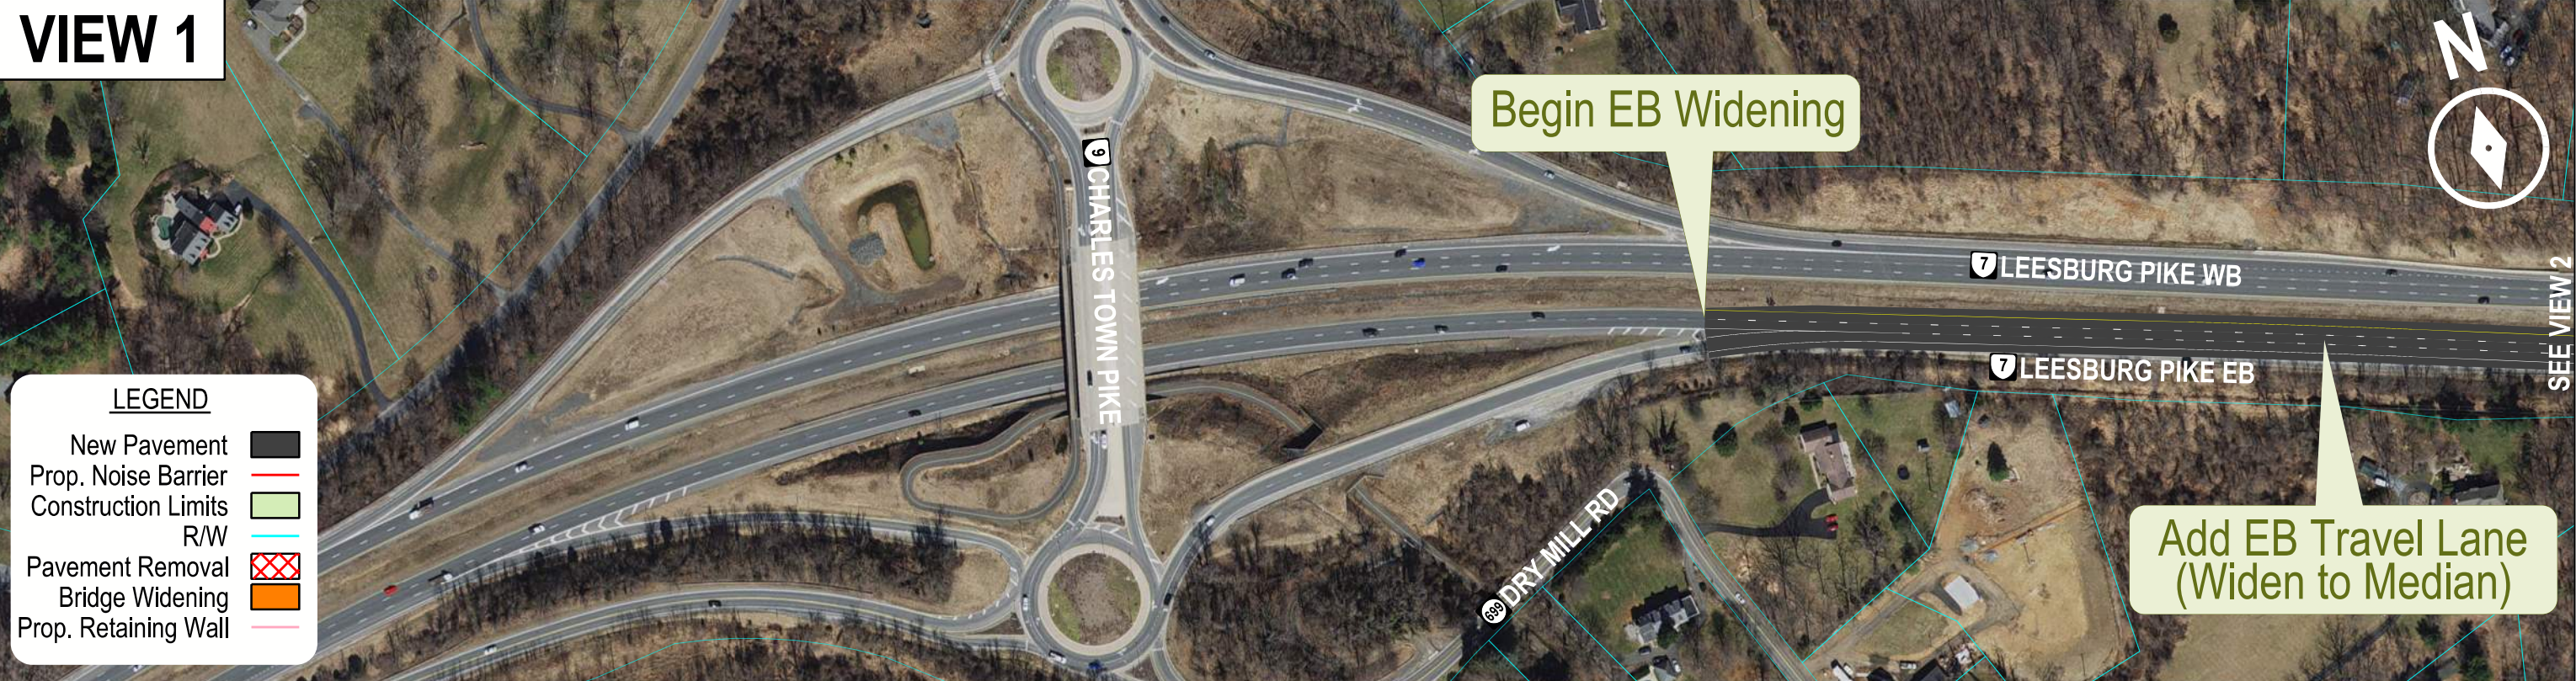


VIEW 2

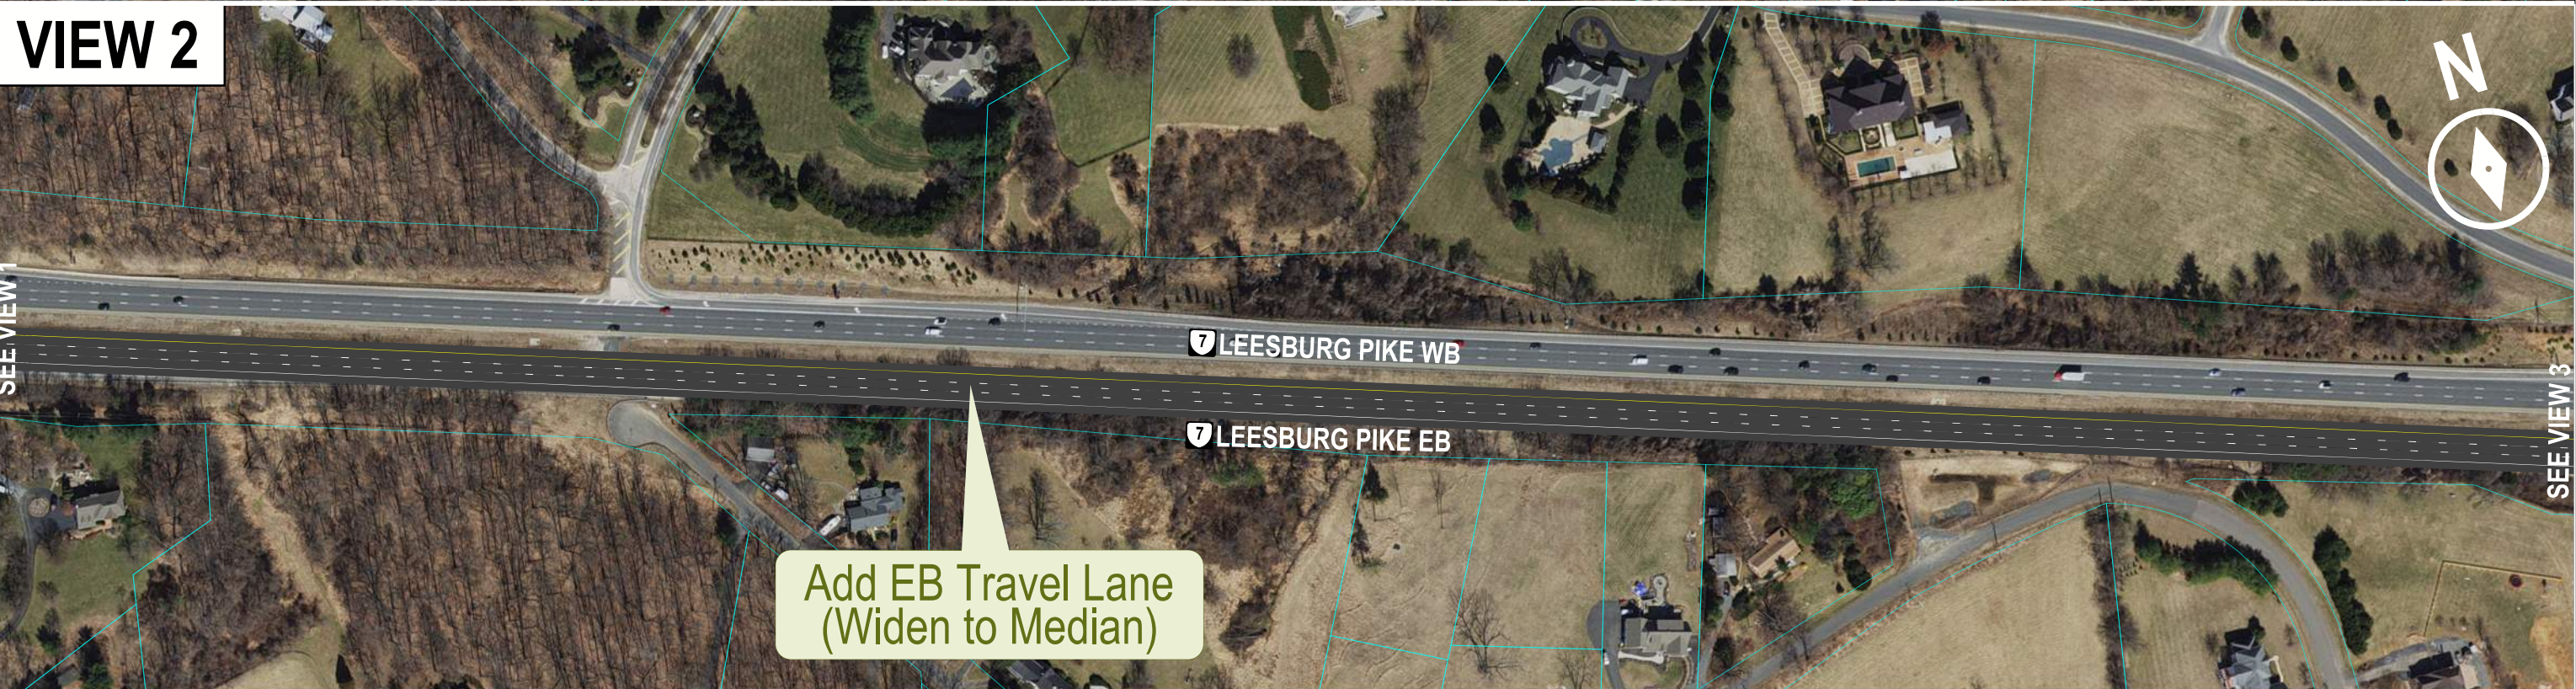




VIEW 3

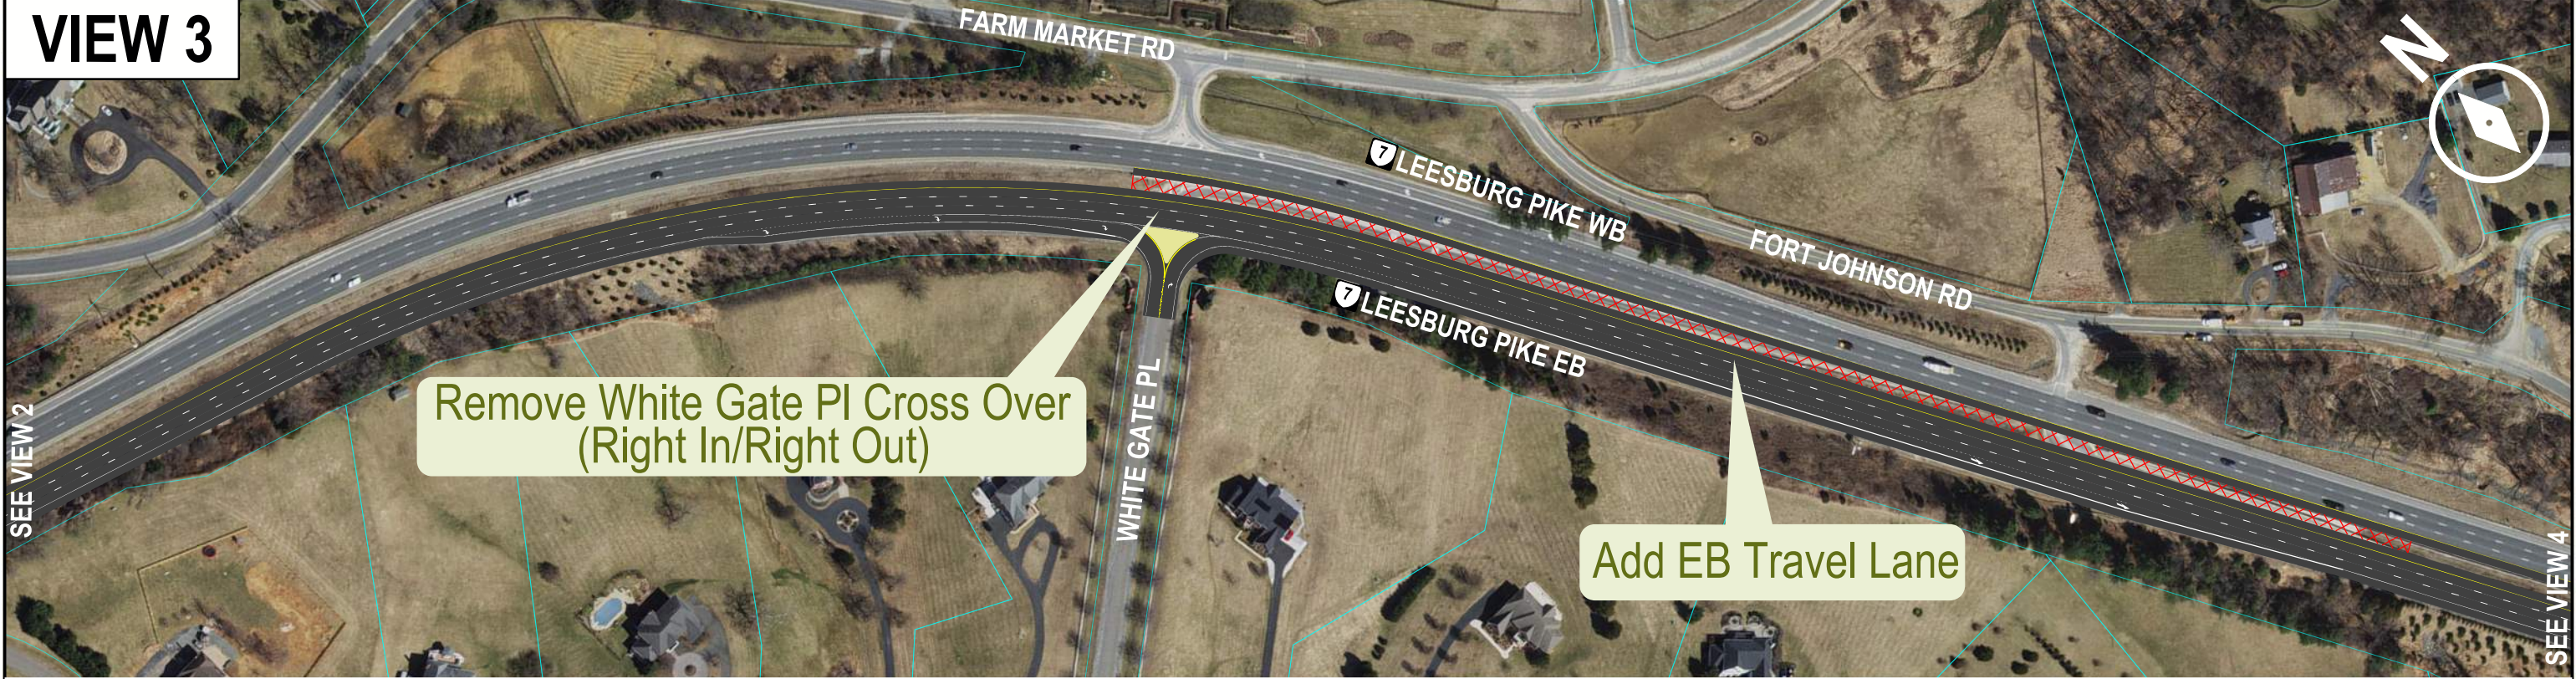

VIEW 4

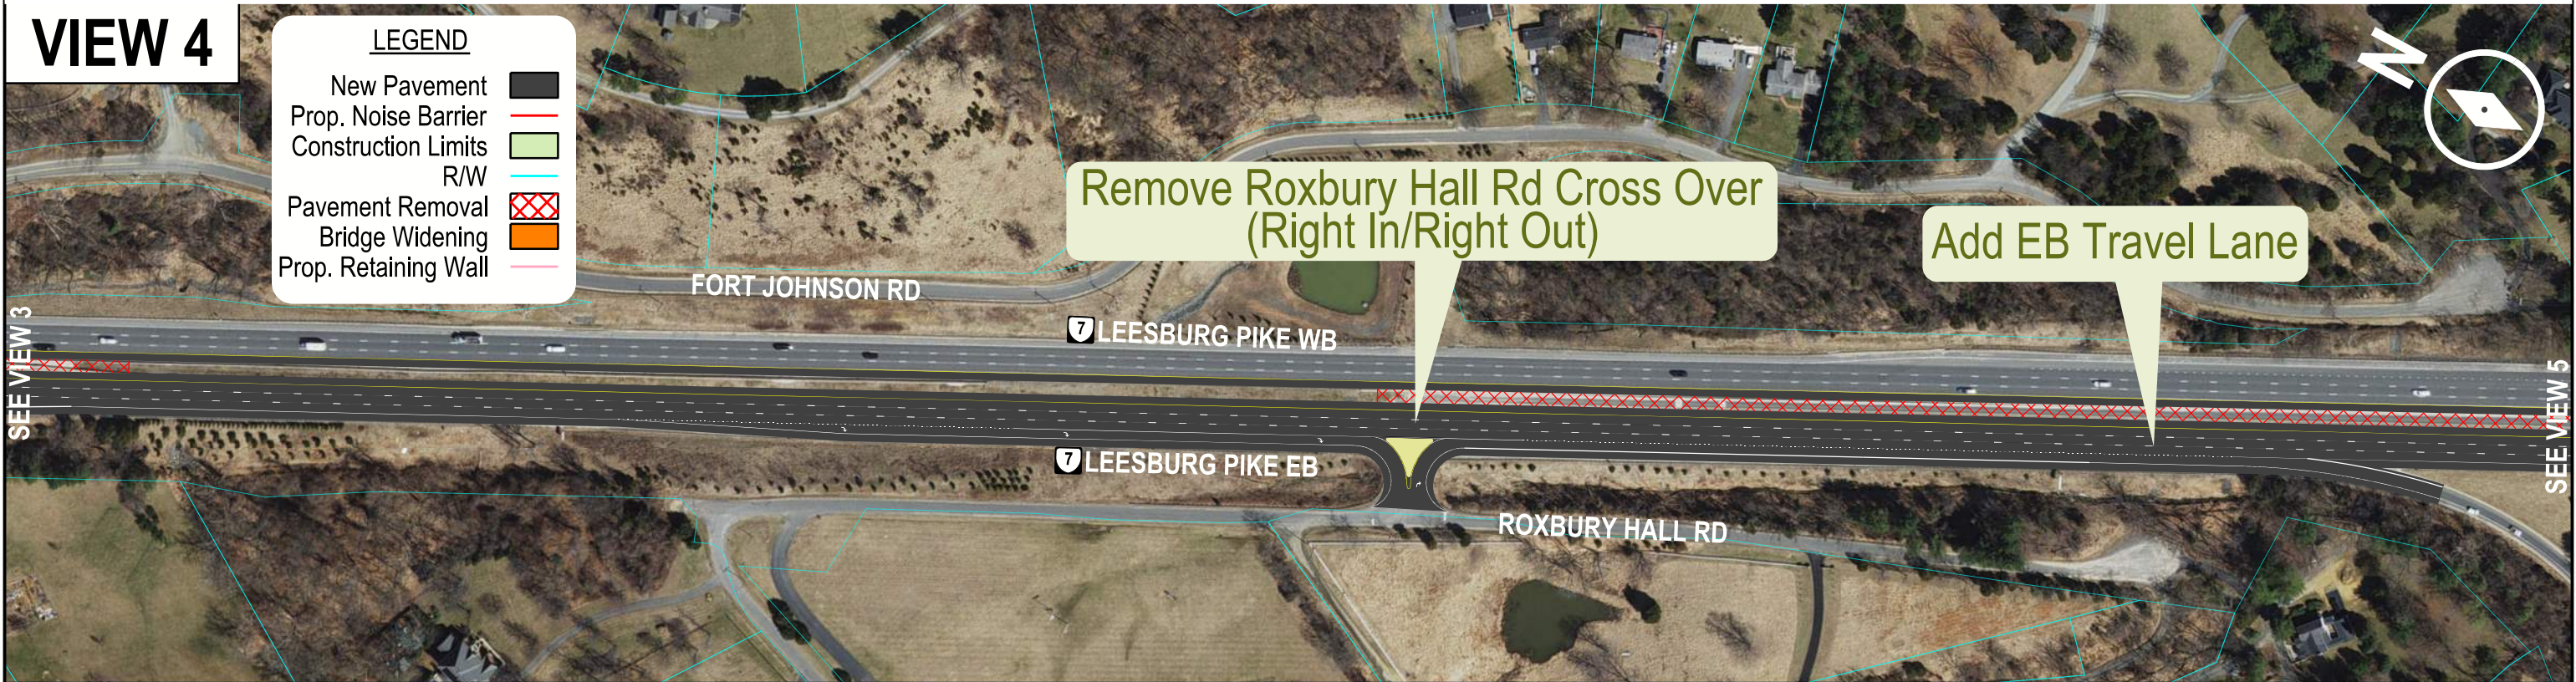


LEGEND

New Pavement	
Prop. Noise Barrier	
Construction Limits	
R/W	
Pavement Removal	
Bridge Widening	
Prop. Retaining Wall	



VIEW 5

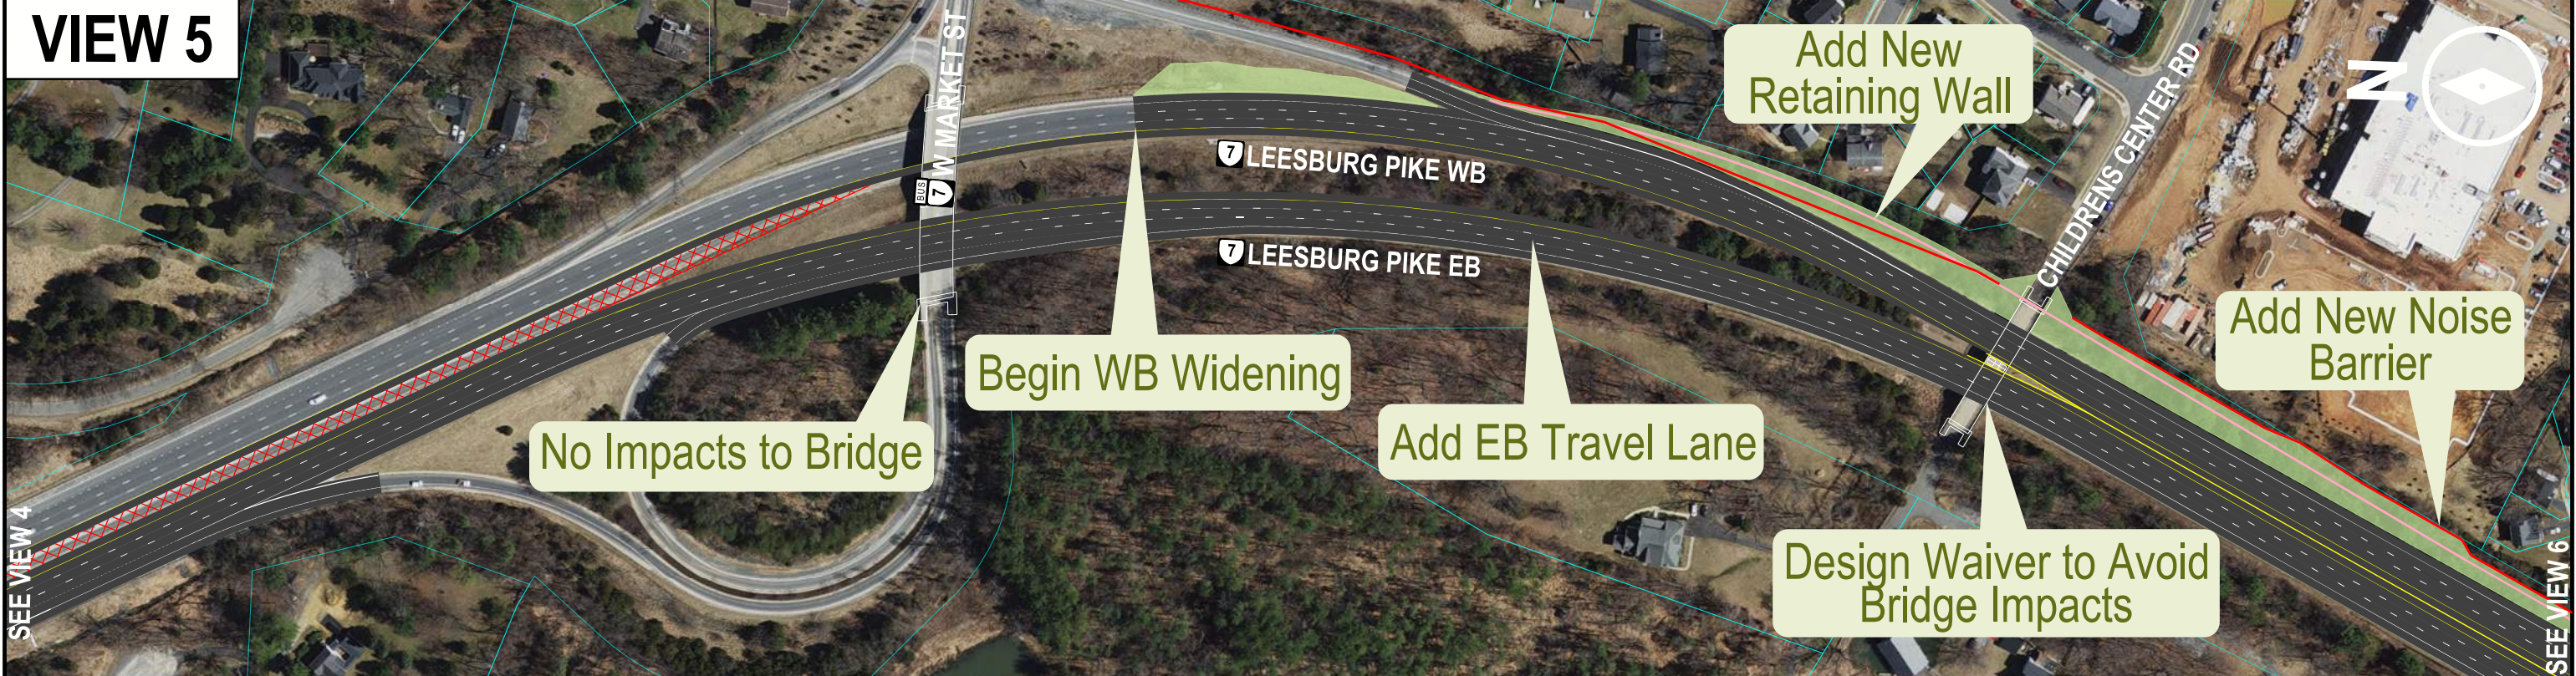

VIEW 6



LEGEND

New Pavement	
Prop. Noise Barrier	
Construction Limits	
R/W	
Pavement Removal	
Bridge Widening	
Prop. Retaining Wall	

PROPOSED DESIGN

SHEET 4 OF 5

FEBRUARY 2022



VIEW 7



VIEW 8



LEGEND

- New Pavement
- Prop. Noise Barrier
- Construction Limits
- R/W
- Pavement Removal
- Bridge Widening
- Prop. Retaining Wall

VIEW 9

